



PARKING LEVEL  
SCALE 1:50

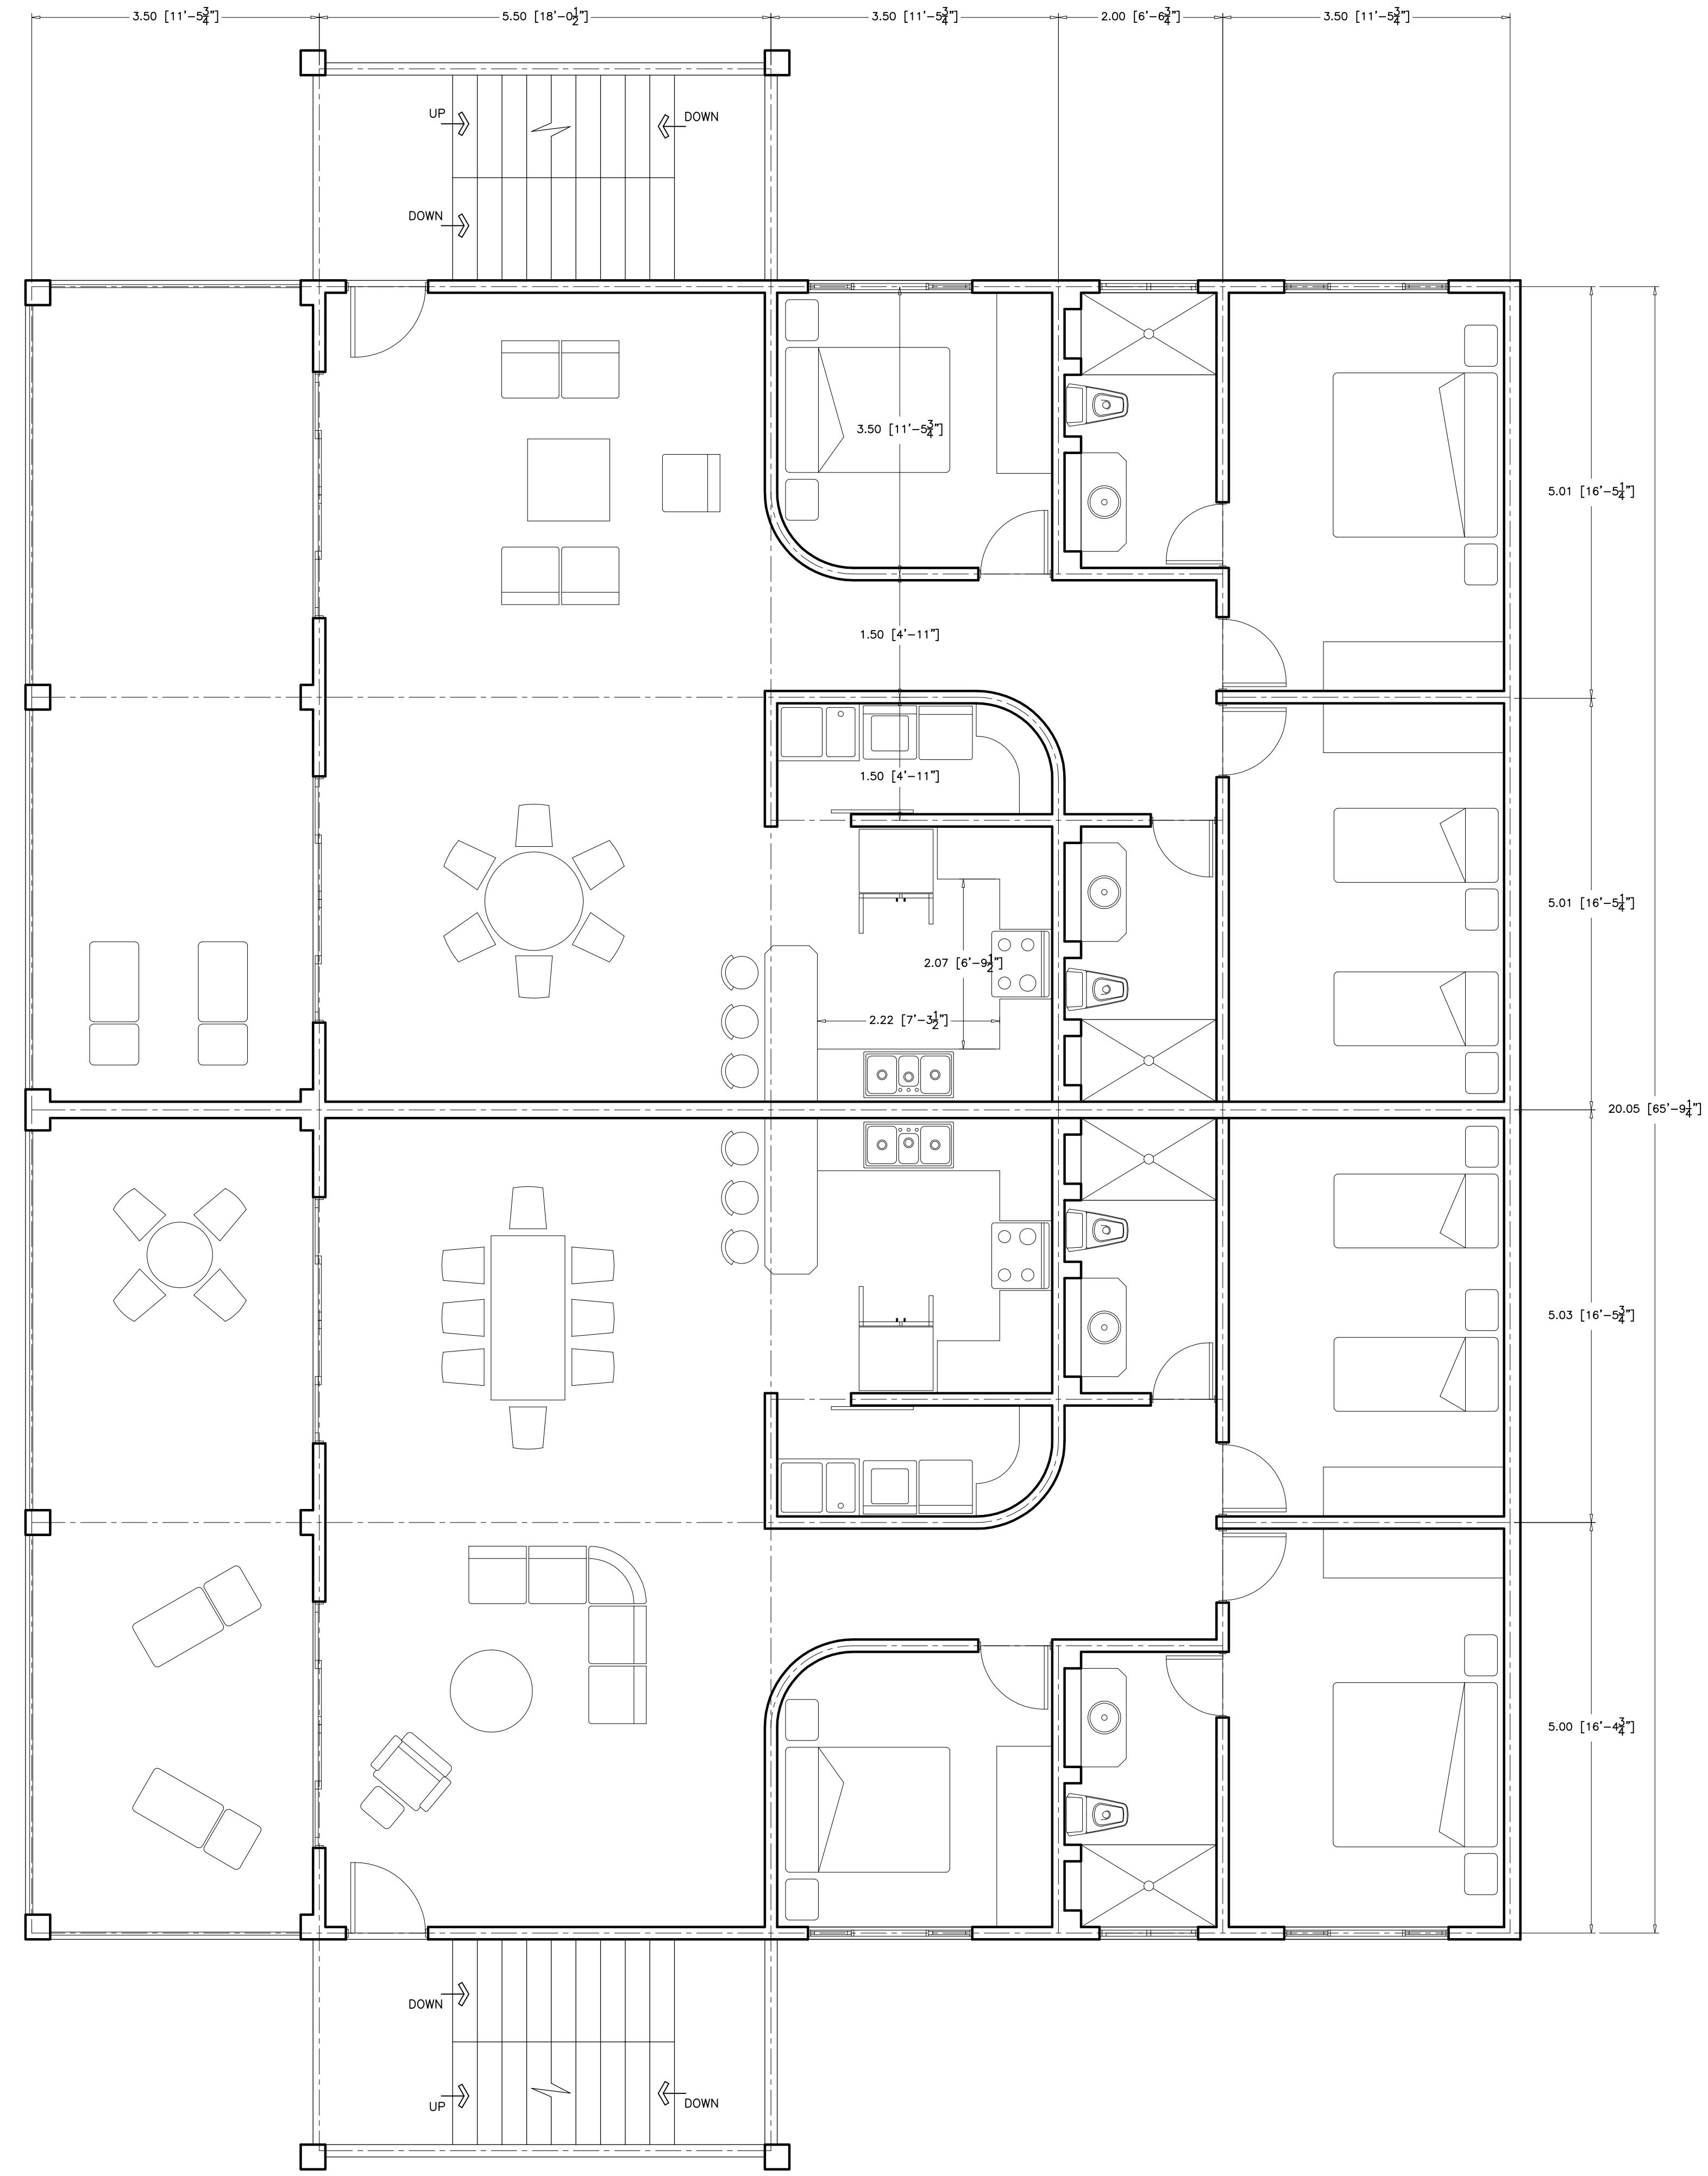

FIRST LEVEL UNITS  
SCALE 1:50

QUADRUPLE UNITS ON HILL SIDE

AREA PER CONDO  
 INTERIOR AREA 149m<sup>2</sup> (1,601 sf)  
 TERRACE 35m<sup>2</sup> (376 sf)  
 PARKING 44m<sup>2</sup> (473 sf)  
 TOTAL AREA 228m<sup>2</sup> (2,450 sf)

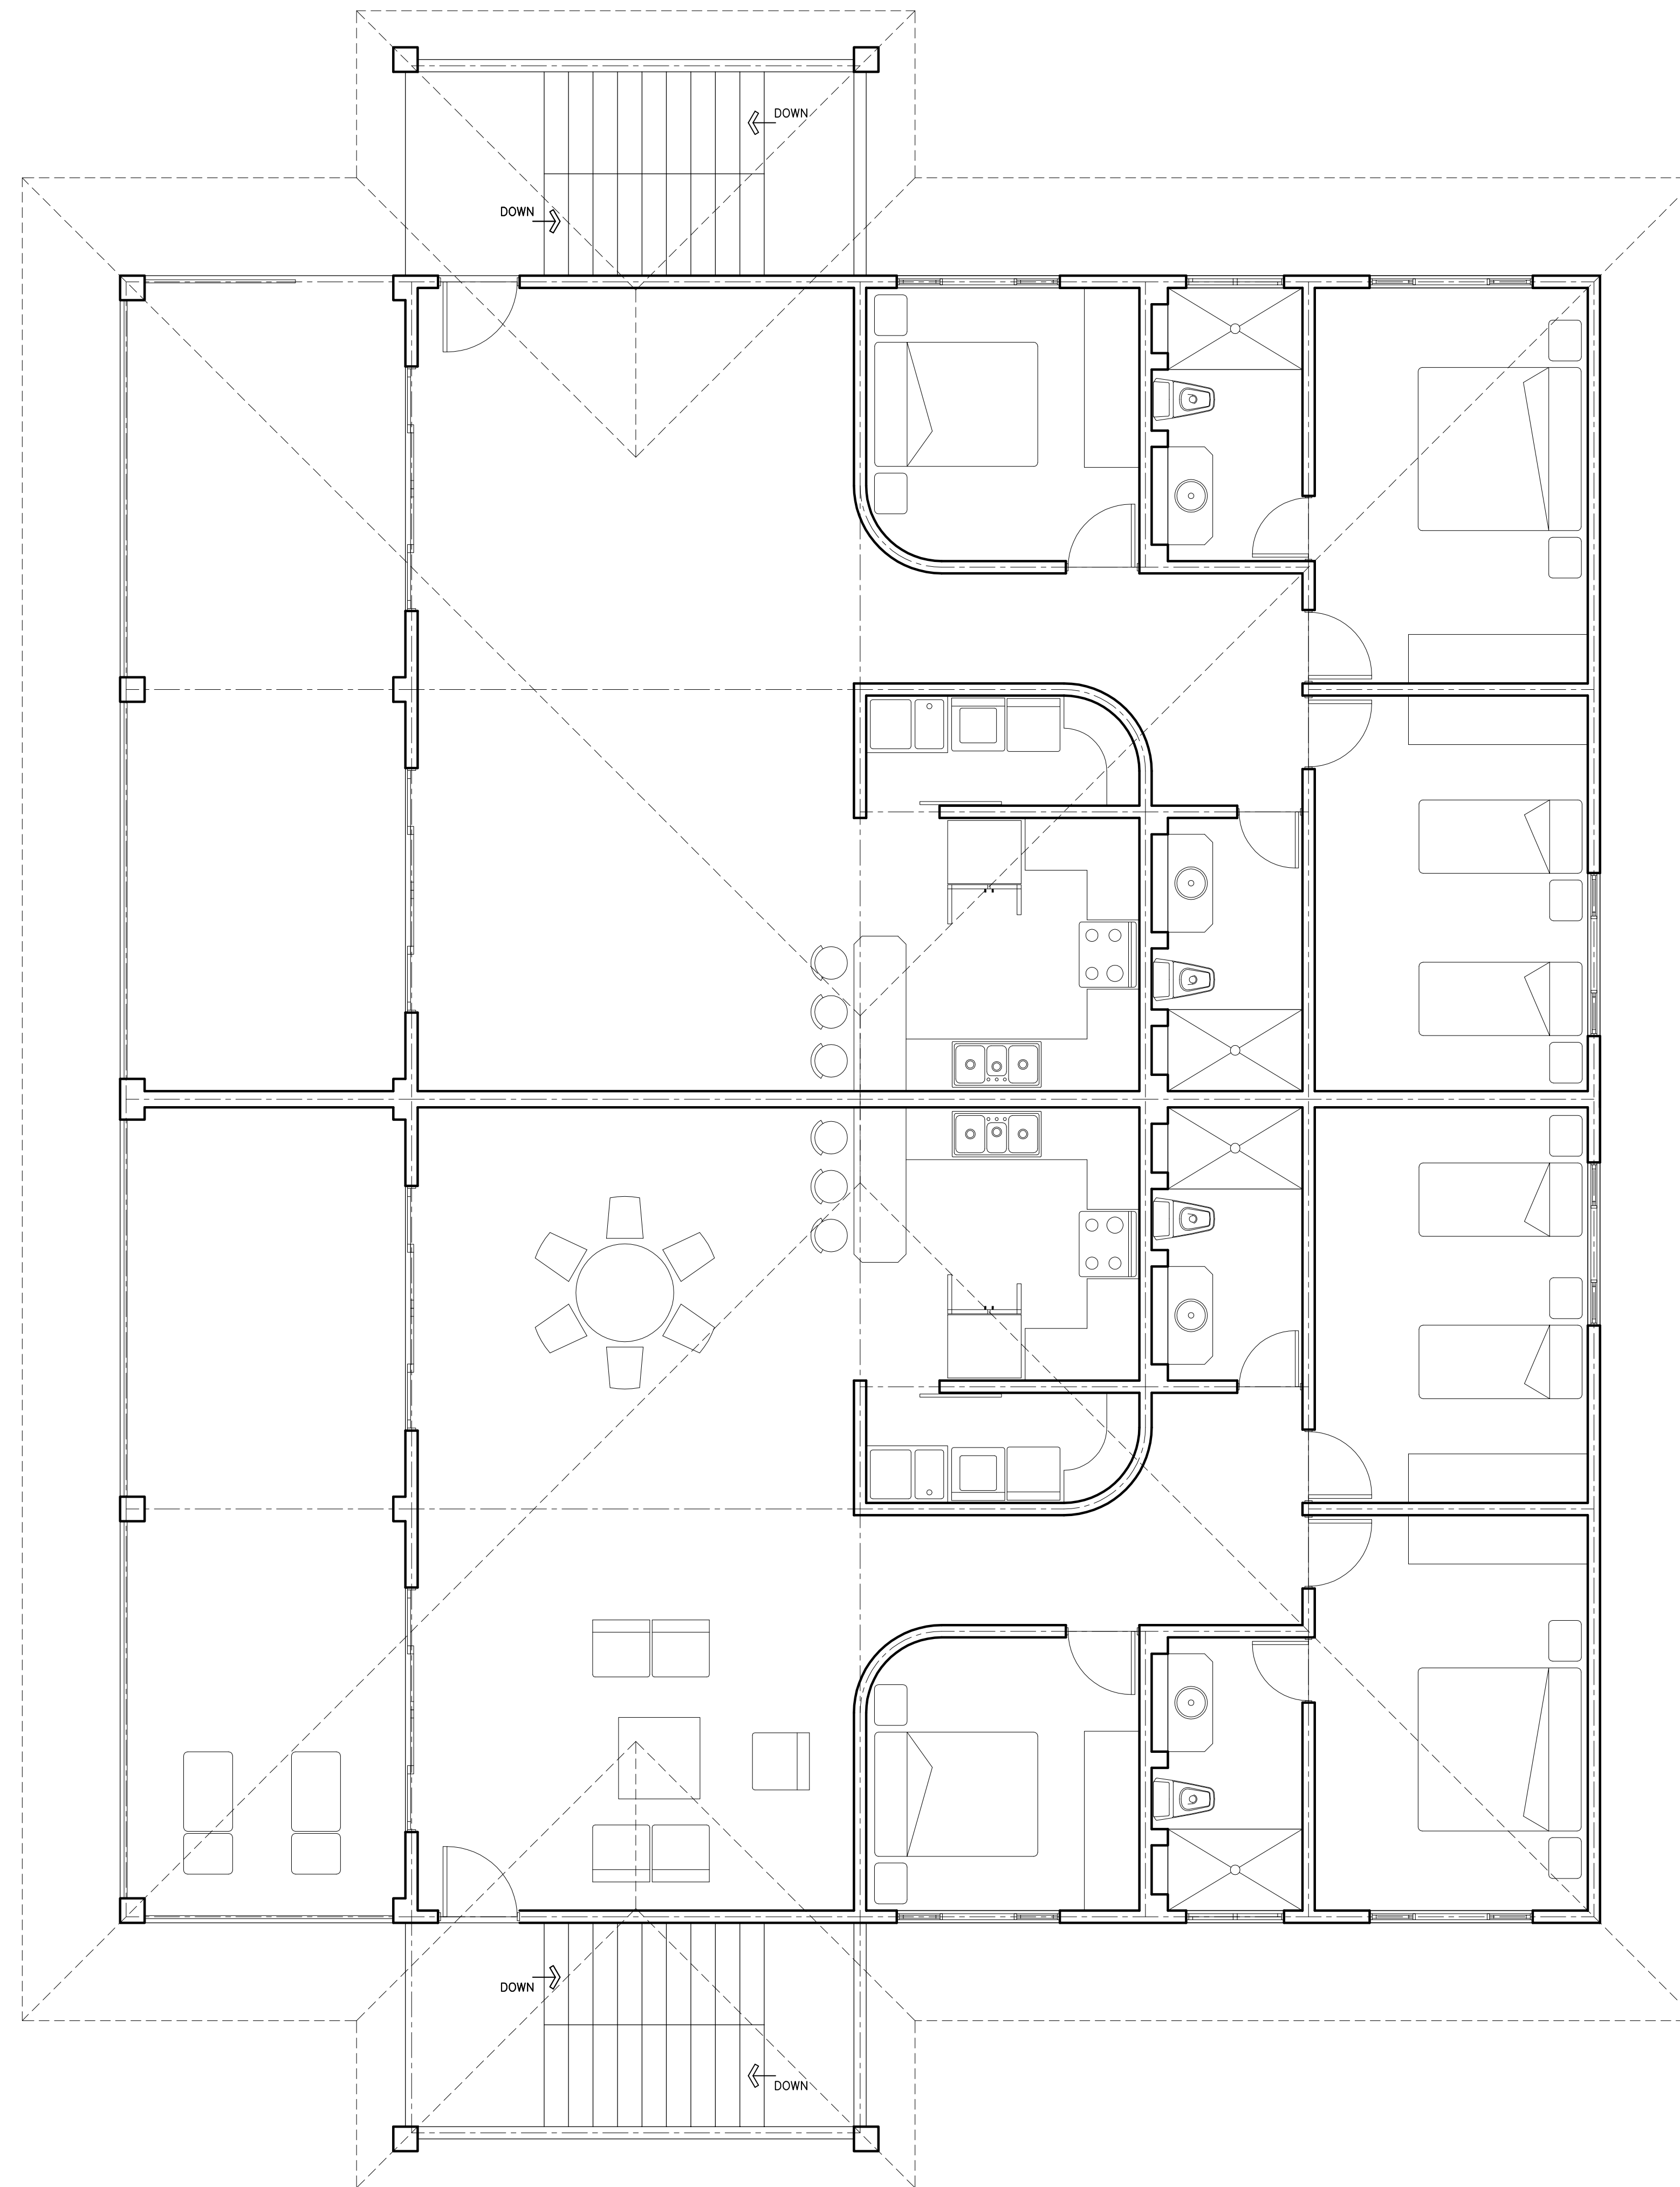


SECOND LEVEL UNITS  
SCALE 1:50

QUADRUPLE UNITS ON HILL SIDE



MAIN ELEVATION  
SCALE 1:50

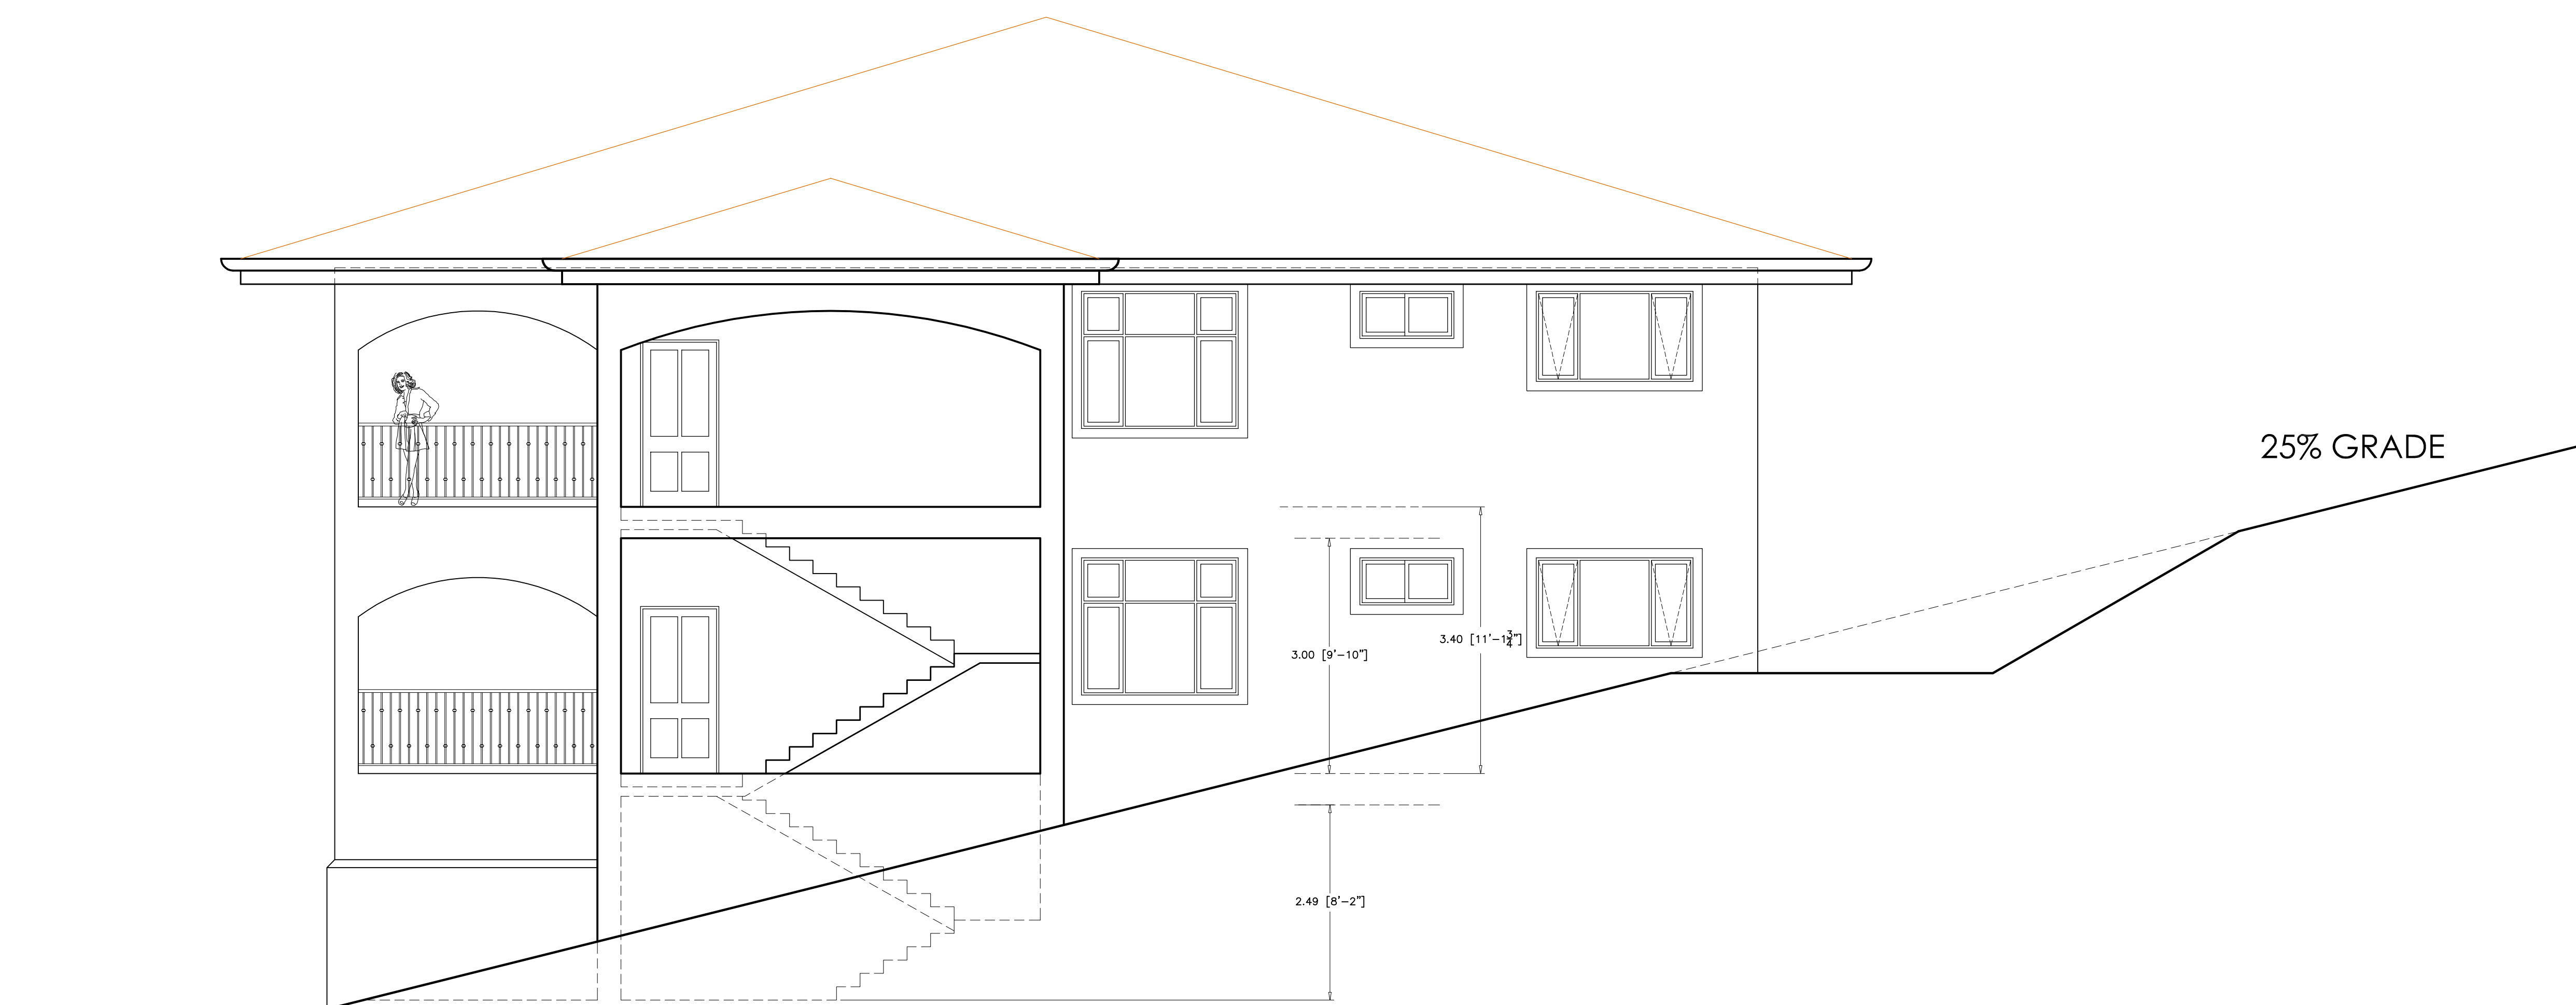

SIDE ELEVATION  
SCALE 1:50